




1 1601 - Front Elevation
1 : 50

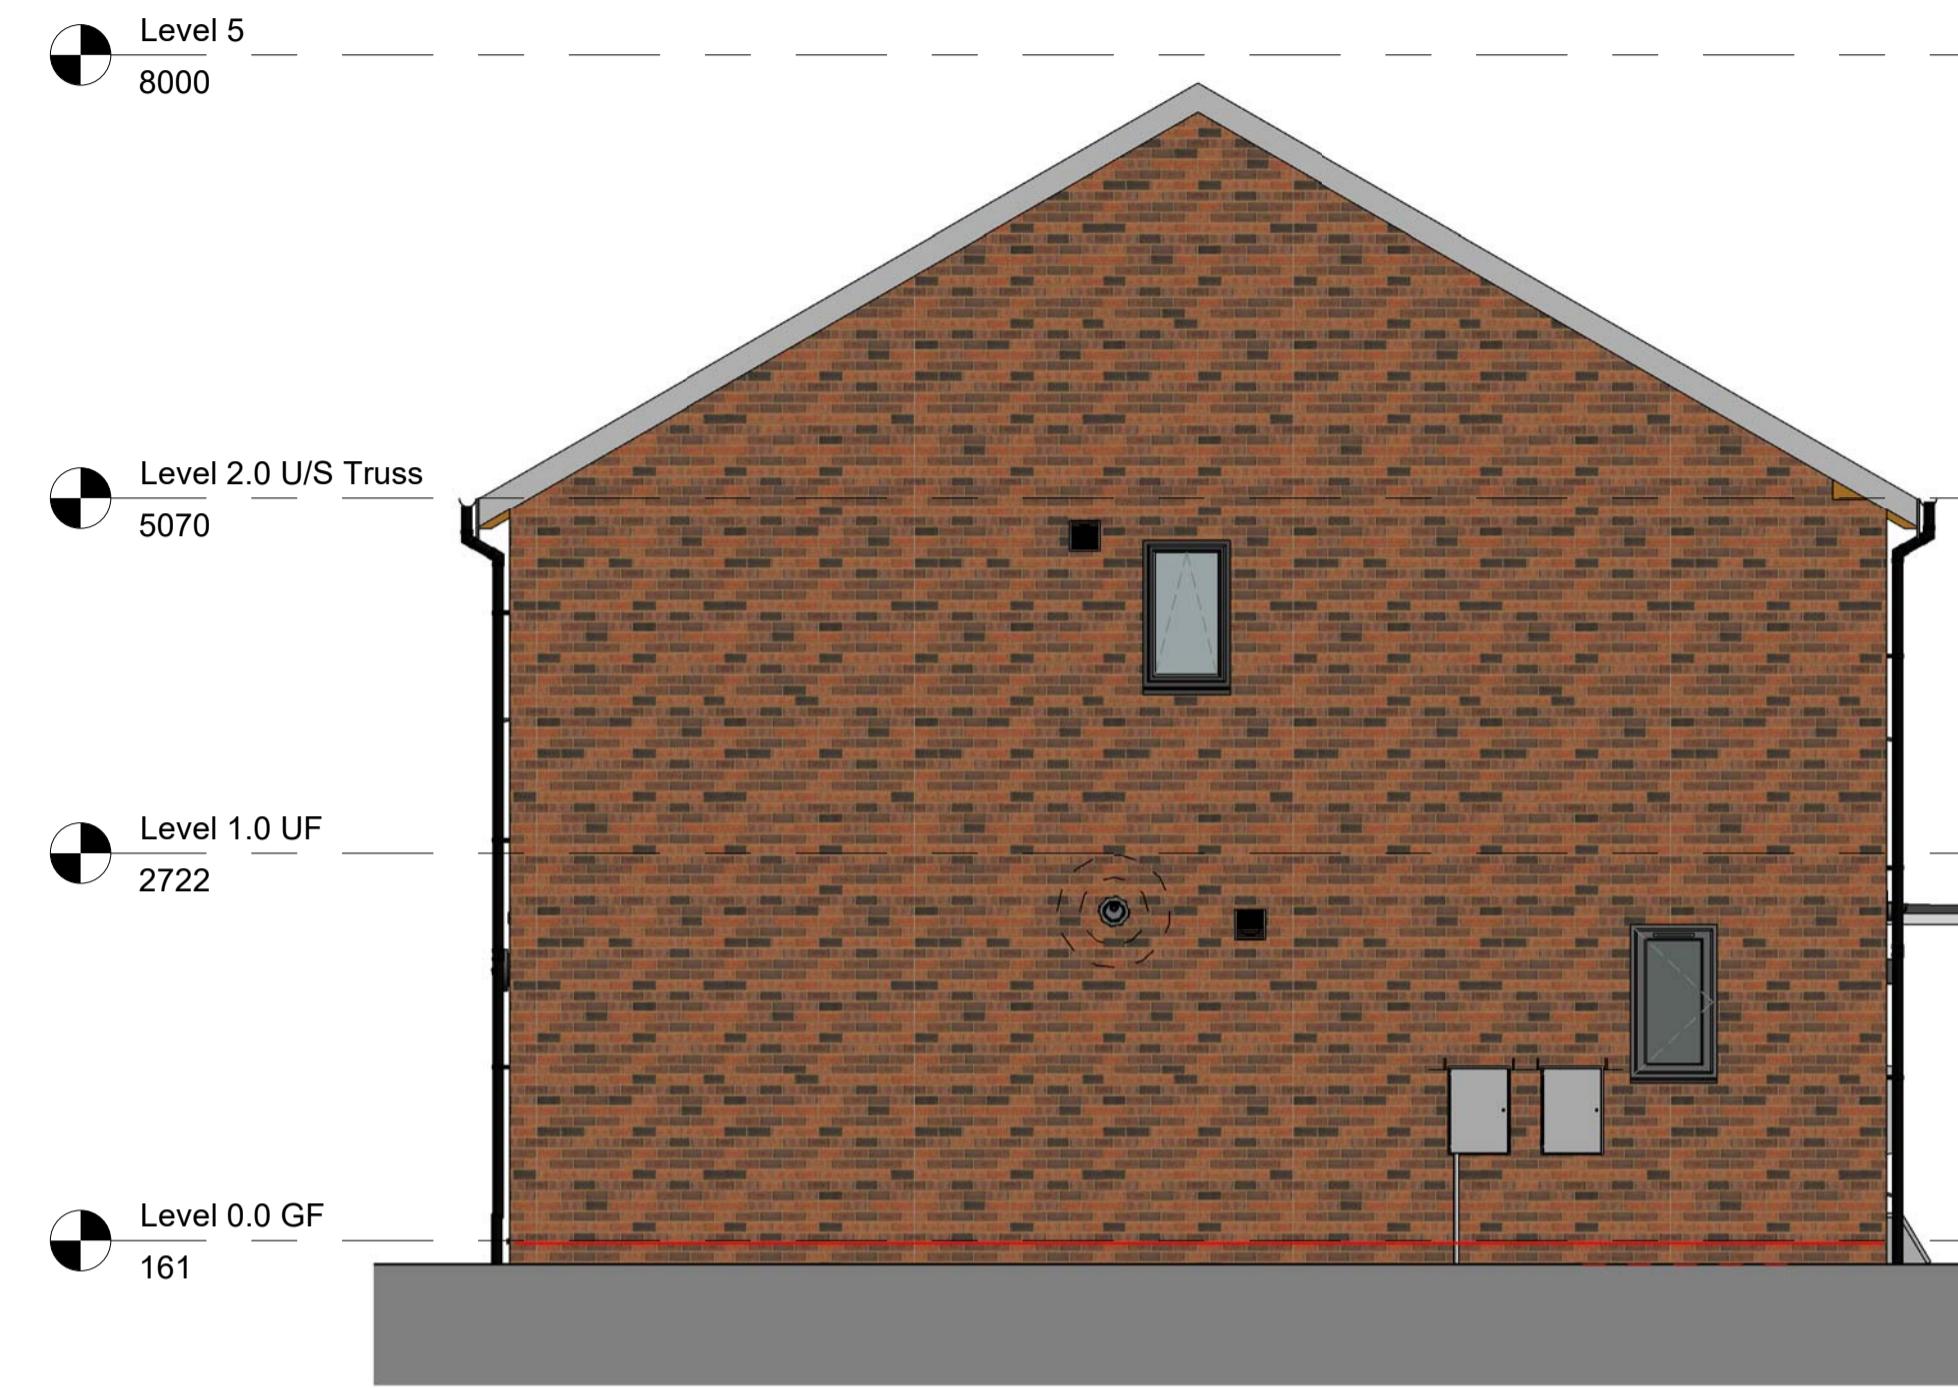

3 1601 - Side Elevation
1 : 50



2 1601 - Rear Elevation
1 : 50

S4	P01	Date 14/06/23	Drawn By MK	Checked By LJ
First Issue for initial design team comments. Note: further design development yet to take place.				
Revision				
BLAKEHOPKINSON 				
architecture + design ltd				
11 New Quay - North Shields - Tyne & Wear - NE29 6LO - 0191 2570022				
ARCHITECTURE: www.blakehopkinson.co.uk				
INTERIOR DESIGN: www.blakehopkinson.co.uk Company No. 9493963				
BHA Project No: RES1002				
Project Name: Arisag House Type - 2B/4P House				
Sunderland Road, Easington				
Adderstone Living				
Drawing Title: Proposed Building Elevations				
Model File Name: RES900-BHA-V213-ZZ-M3-A-0001				
Drawn By: LJ	Date Drawn: 20/04/2022			
Checked By: SE	Date Checked: 20/04/2022			
Scale at A1: 1 : 50	Status: S4	Revision: P02		
File Name: RES1002 - BHA - V213 - ZZ - DR - A - 1601				
© Blake Hopkinson Architecture + Design Ltd				