




1 Front Elevation
1 : 50



2 Rear Elevation
1 : 50

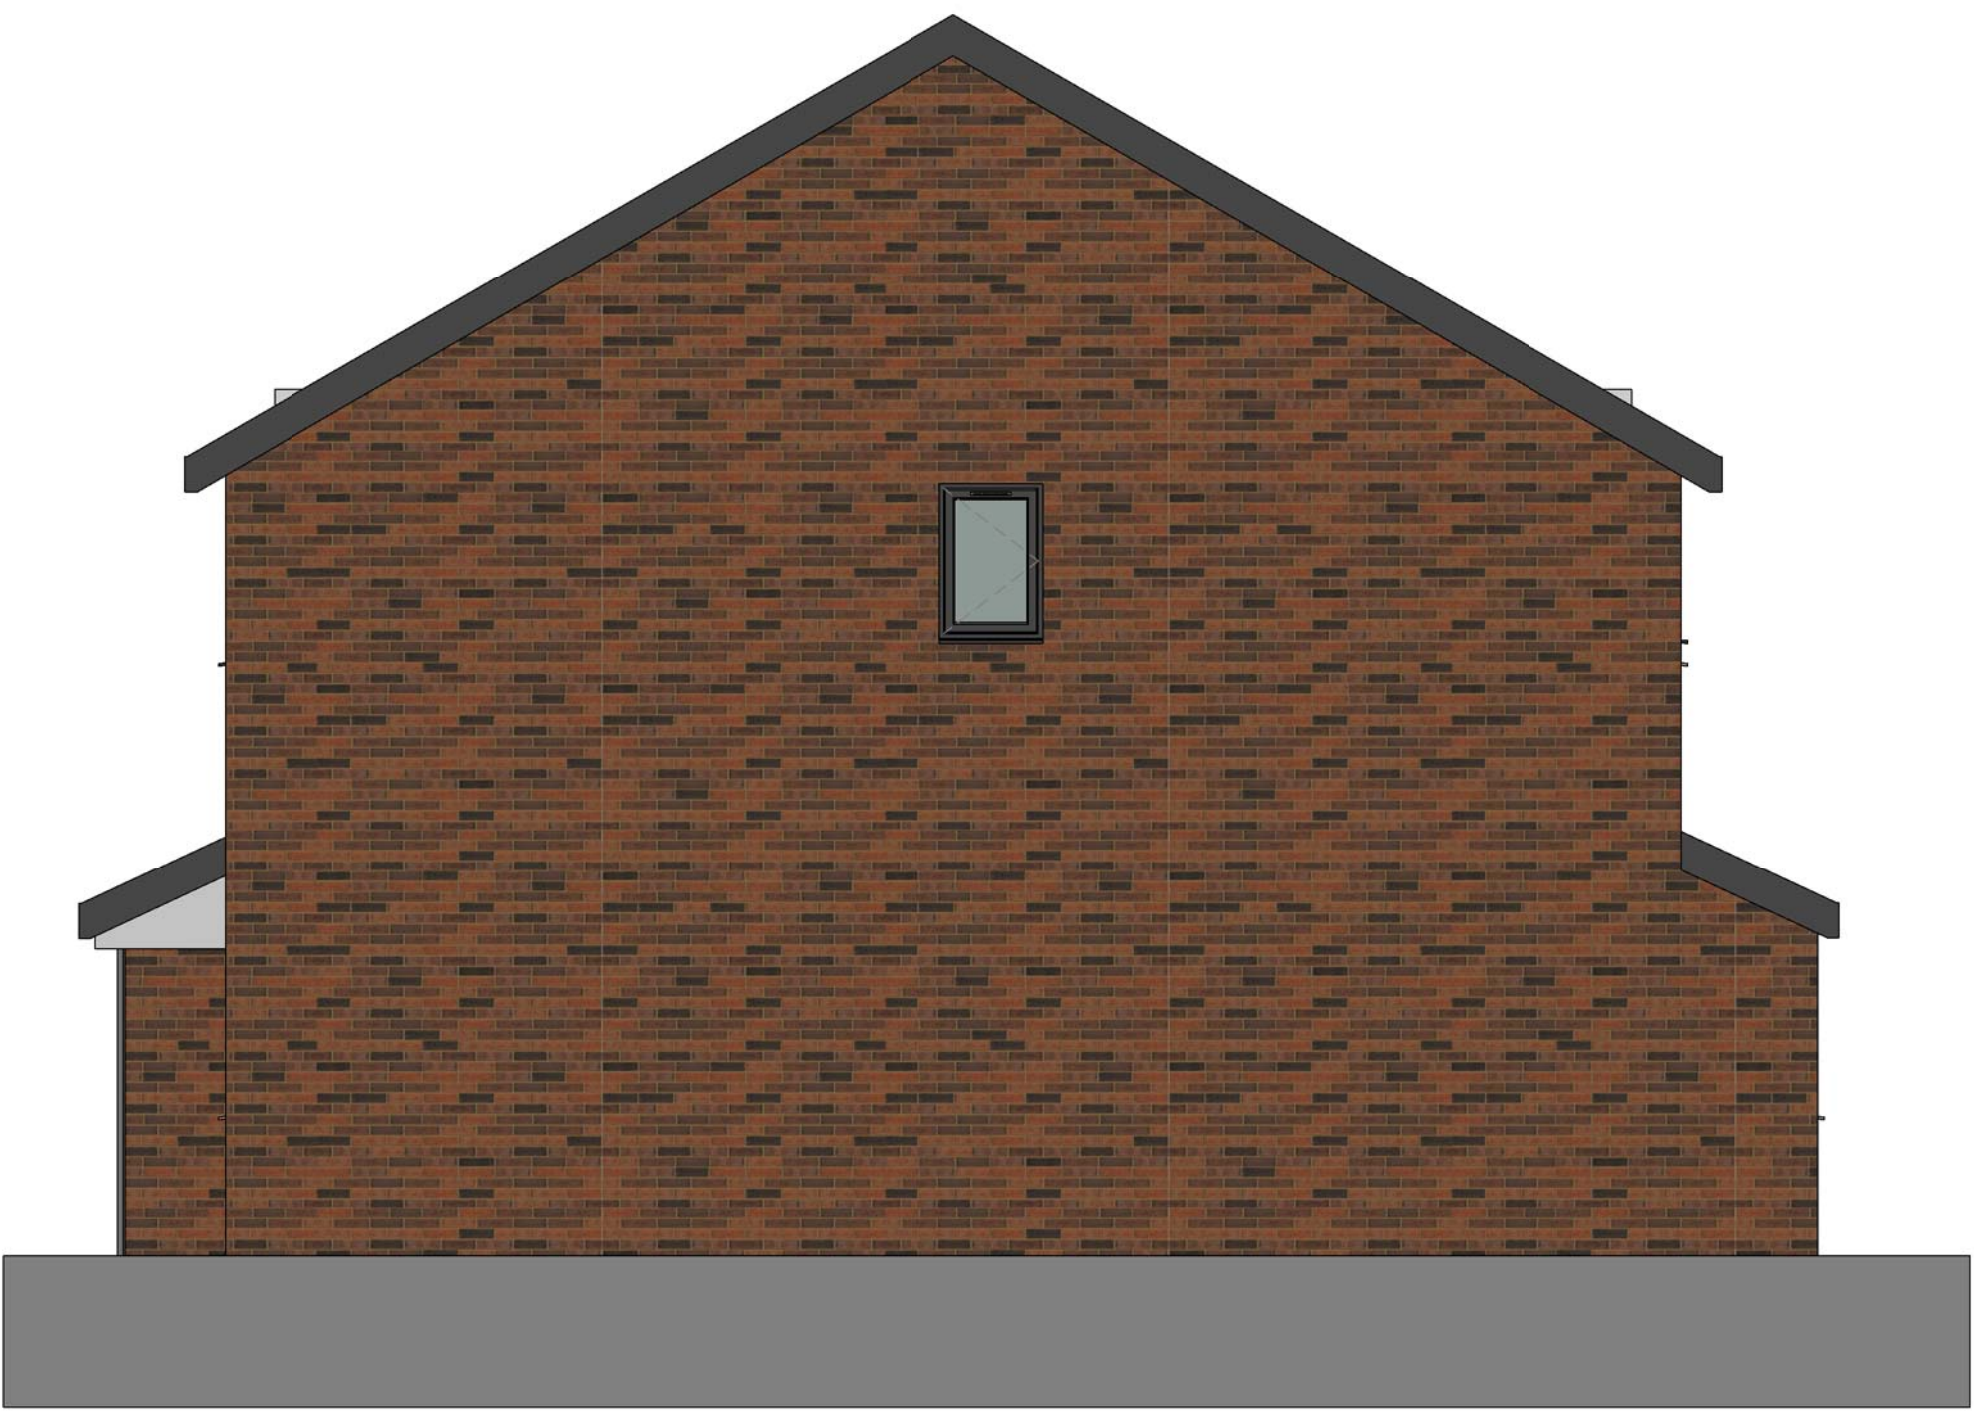

3 Side Elevation
1 : 50

First issue for review		Drawn By MK	Date 15/06/23	
Revision				
BLAKEHOPKINSON architecture + design ltd			<div>BH</div> <div>+</div>	
11 New Quay, North Shields, Tyne and Wear, NE29 6LQ - 0191 2570022				
ARCHITECTURE www.bharchitects.co.uk			Co. No. 9493963	
INTERIORS DESIGN www.blakehopkinson.co.uk				
BHA Project No: RES1002				
Project Name: Beeford House Type 4B/7P Sunderland Road, Easington Adderstone Living				
Drawing Title: Proposed Building Elevations				
Model File Name: RES1002-BHA-V317-ZZ-M3-A-0001				
Drawn By: MK		Date Drawn: 15/06/2023		
Checked By: LJ		Date Checked: 15/06/2023		
Scale at A1: 1 : 50		Status: S4	Revision: P01	
File Name:				
Project No:	Origin:	Volume:	Level:	Type:
Drawn By:	Checked By:	Date:	Project No:	Scale:
RES1002 - BHA - V317 - ZZ - DR - A - 1601				
© Blake Hopkinson Architecture + Design Ltd				